


HUTKER

ARCHITECTS

ISLAND AUTISM GROUP
SCHEMATIC DESIGN PRESENTATION
JANUARY 31, 2017





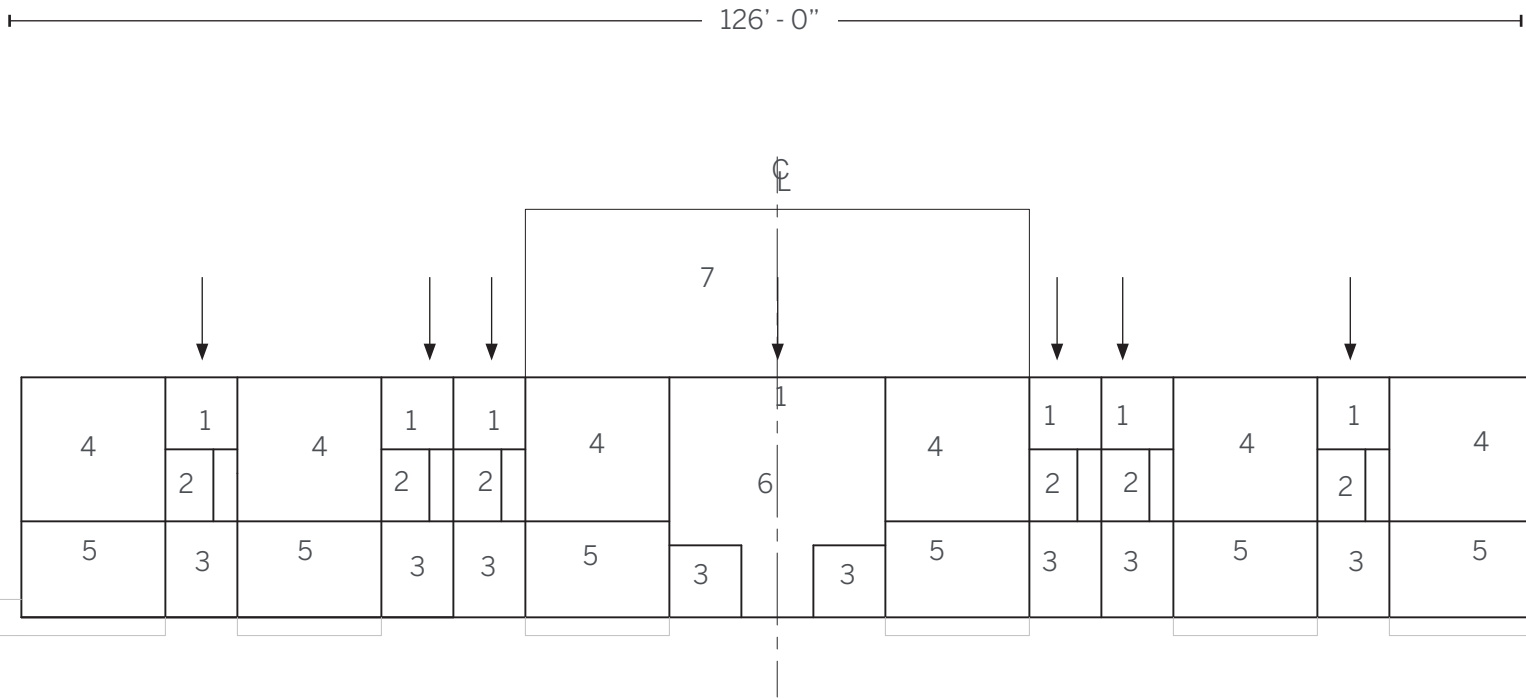


- 1. ENTRANCE
- 2. VESTIBULE
- 3. BATHROOM/UTILITY
- 4. BEDROOM
- 5. COMMUNITY SPACE
- 6. KITCHEN/TOGETHER SPACE
- 7. OUTDOOR SPACE

ISLAND AUTISM GROUP
JANUARY 31, 2017

HOUSING - SECOND FLOOR
SCALE: 1/16"=1'

HUTKER
ARCHITECTS

4

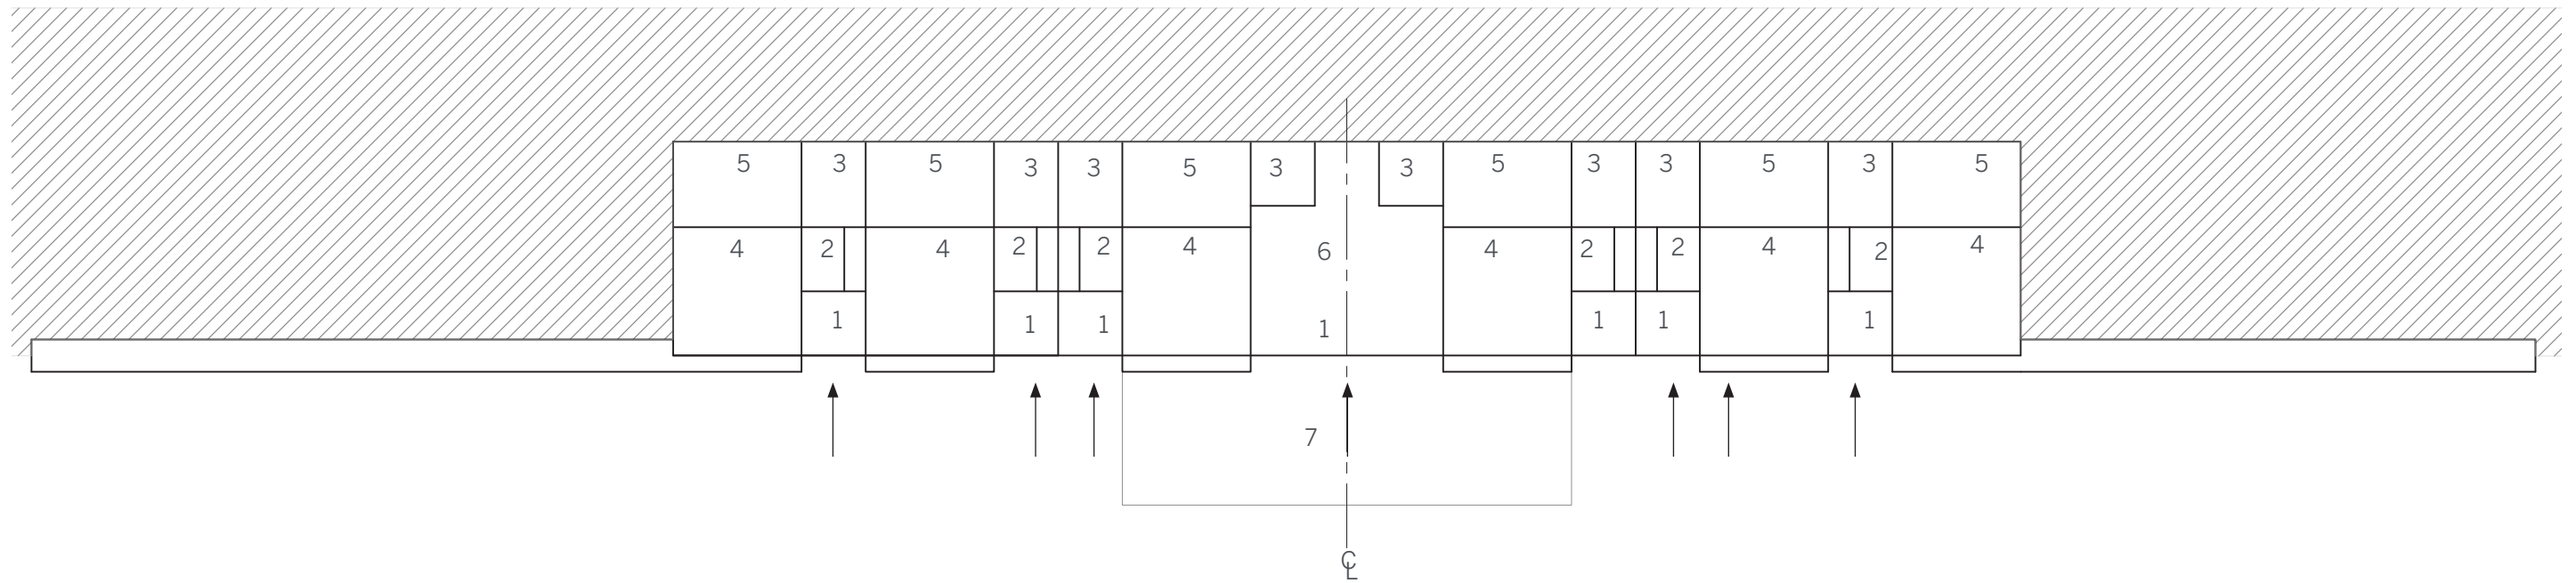

- 1. ENTRANCE
- 2. VESTIBULE
- 3. BATHROOM/UTILITY
- 4. BEDROOM
- 5. COMMUNITY SPACE
- 6. KITCHEN/TOGETHER SPACE
- 7. OUTDOOR SPACE

ISLAND AUTISM GROUP
JANUARY 31, 2017


HOUSING - FIRST FLOOR
SCALE: 1/16"=1'

HUTKER
ARCHITECTS

5

112' - 0"

48' - 0"

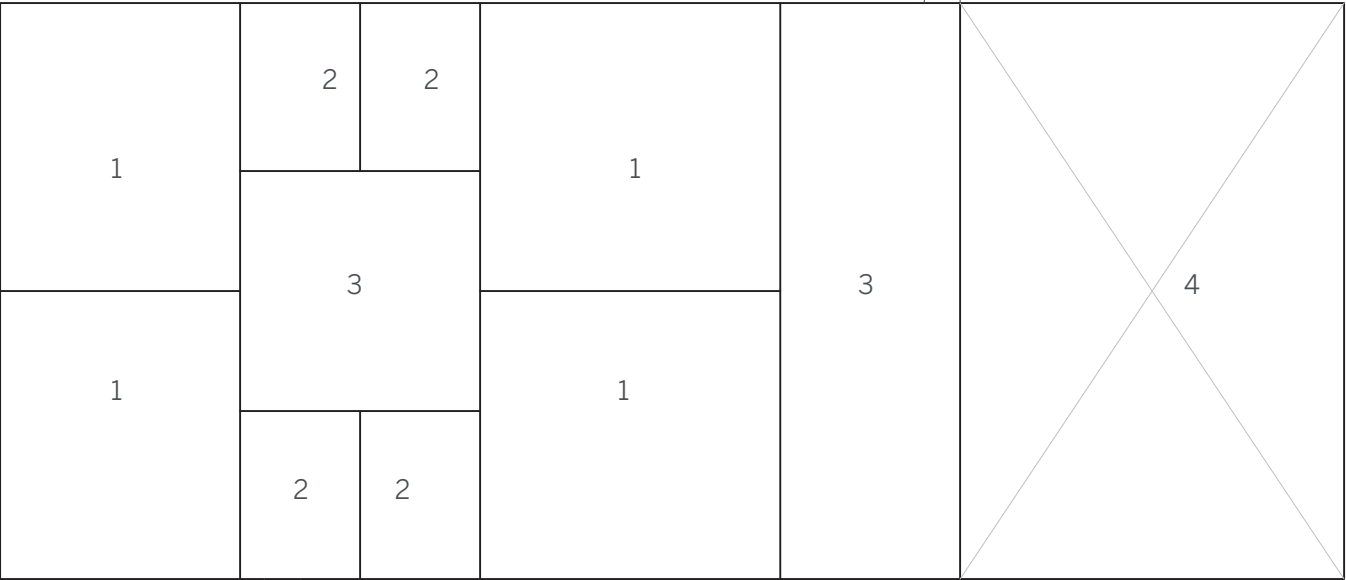


- 1. BEDROOM
- 2. SUITE BATHROOM
- 3. UTILITIES/STORAGE/CIRCULATION
- 4. OPEN TO BELOW

ISLAND AUTISM GROUP
JANUARY 31, 2017



MAIN BARN - SECOND FLOOR
SCALE: 1/16"=1'

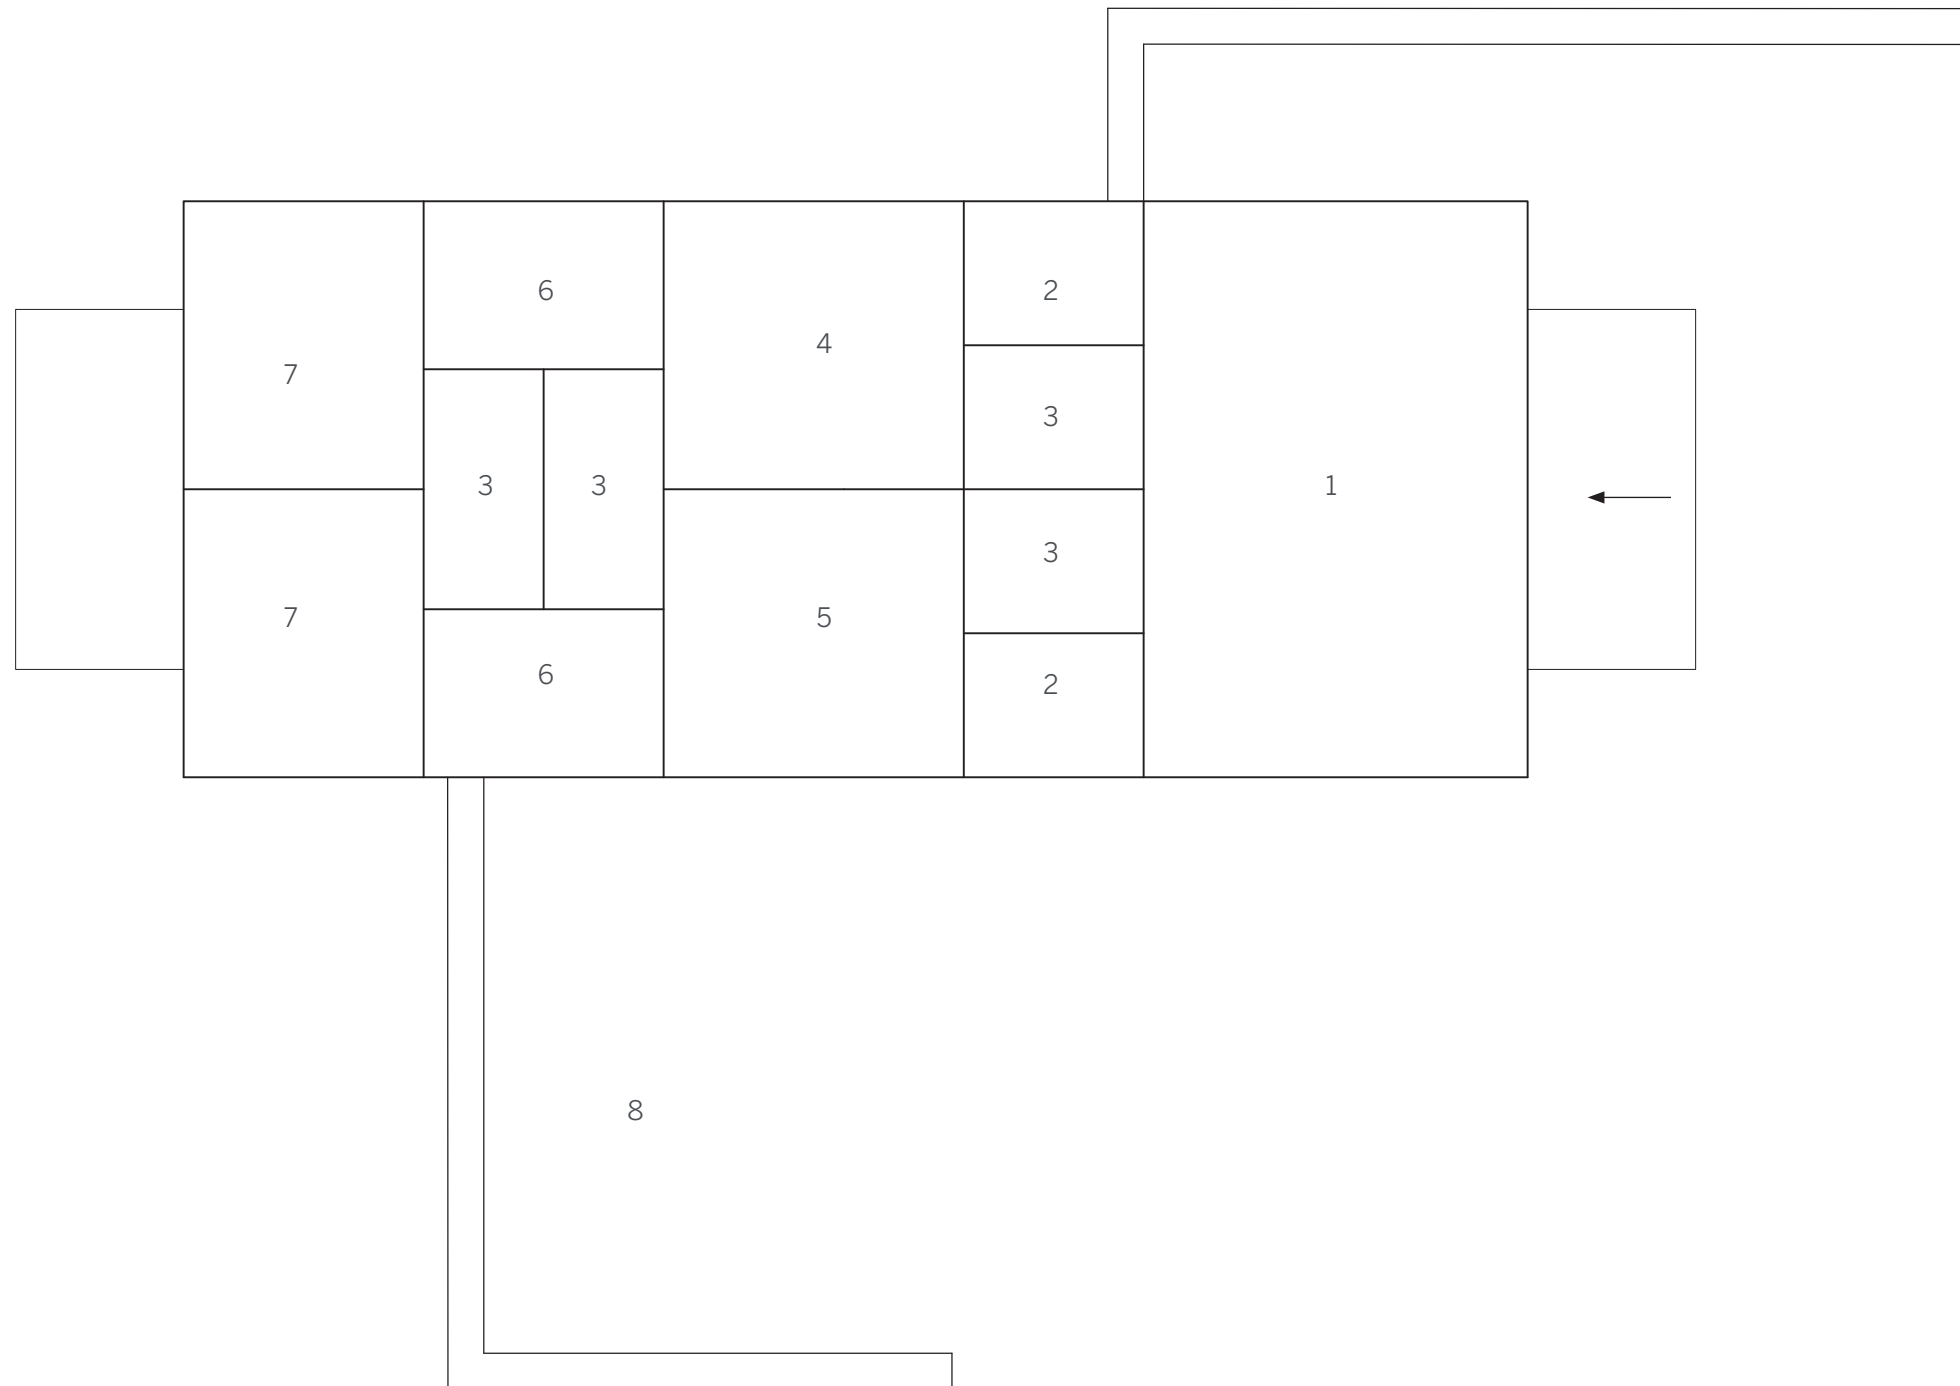

- 1. ENTRANCE HALL/COMMUNITY SPACE
- 2. OFFICE
- 3. BATHROOM/UTILITIES/STORAGE/CIRCULATION
- 4. COMMUNITY/RECREATION
- 5. KITCHEN
- 6. MEETING ROOM
- 7. CLASS ROOM
- 8. OUTDOOR SPACE

ISLAND AUTISM GROUP
JANUARY 31, 2017

MAIN BARN - FIRST FLOOR
SCALE: 1/16"=1'

HUTKER
ARCHITECTS

7

